


■配置図 1:1,500

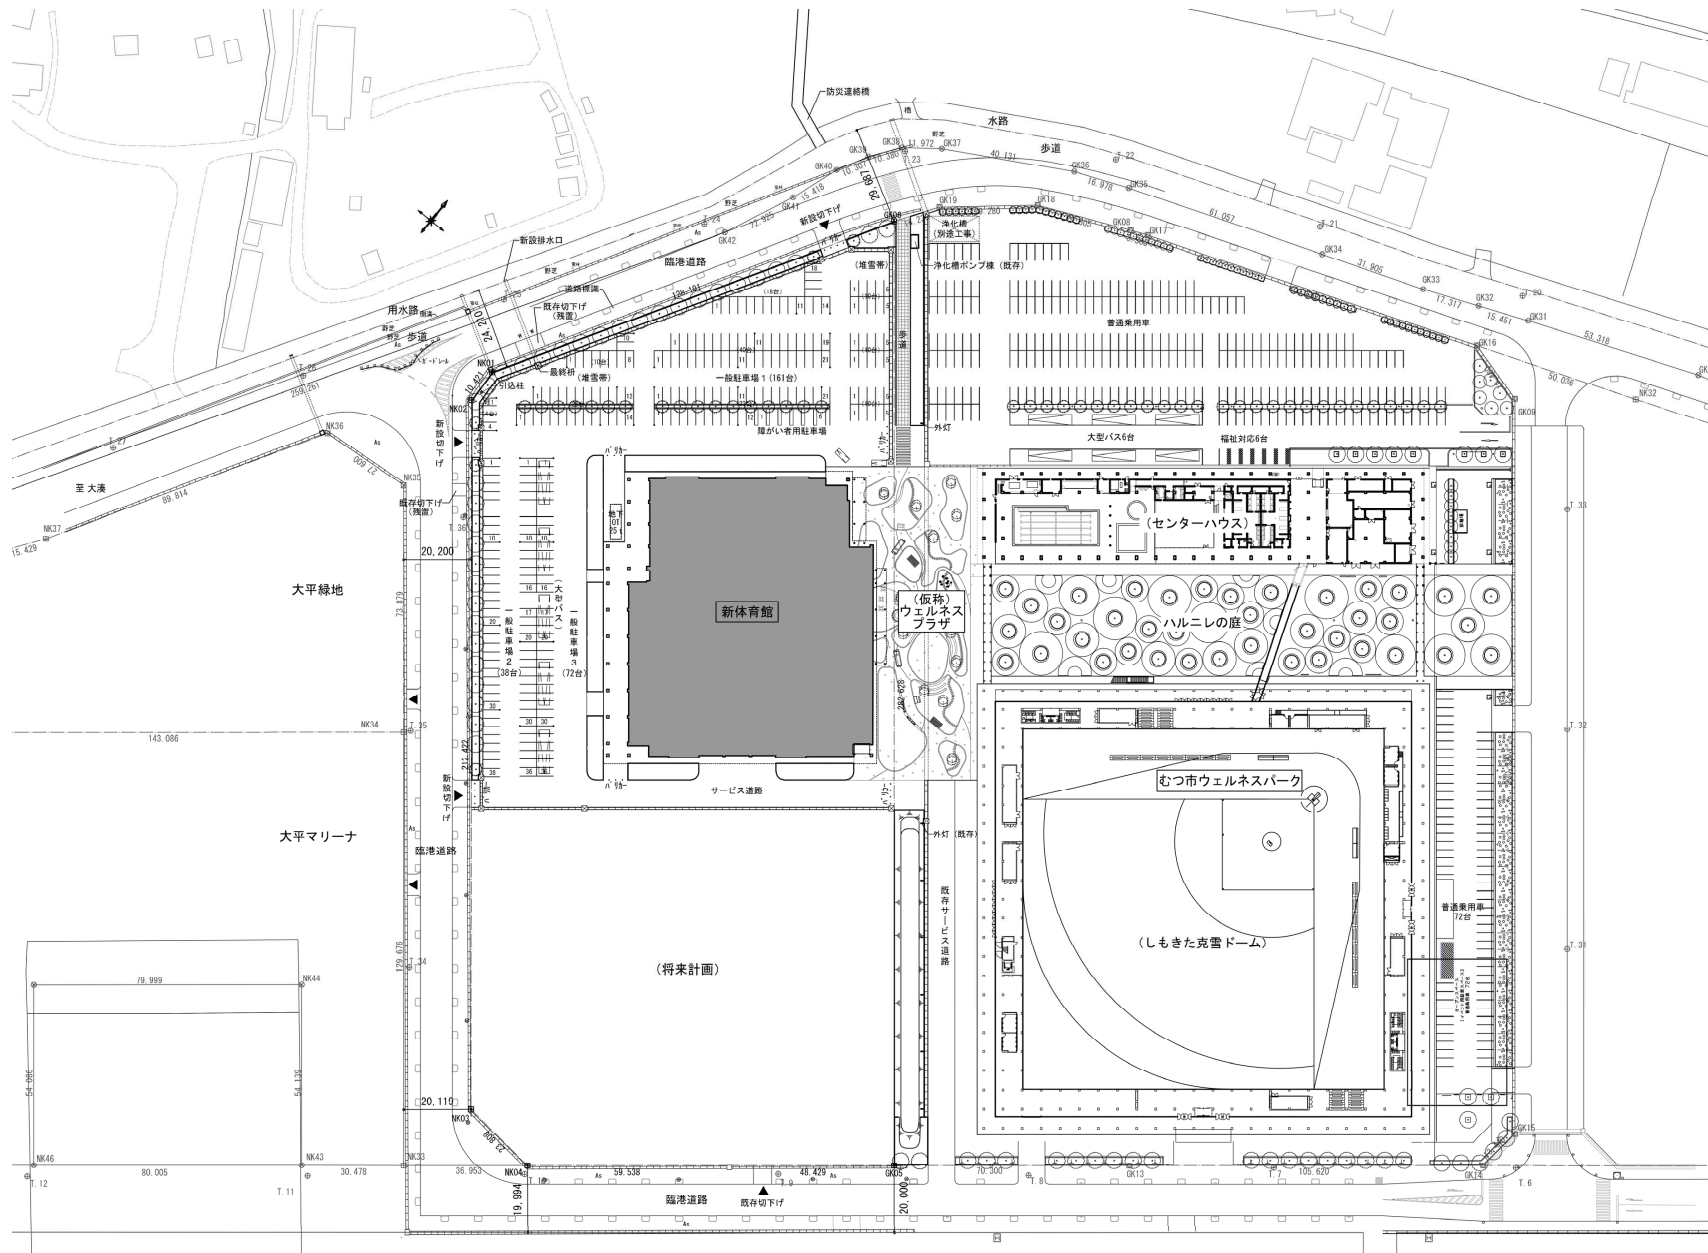

■1・2階平面図 1:600

